


MAIN LEVEL ELECTRICAL PLAN
SCALE:

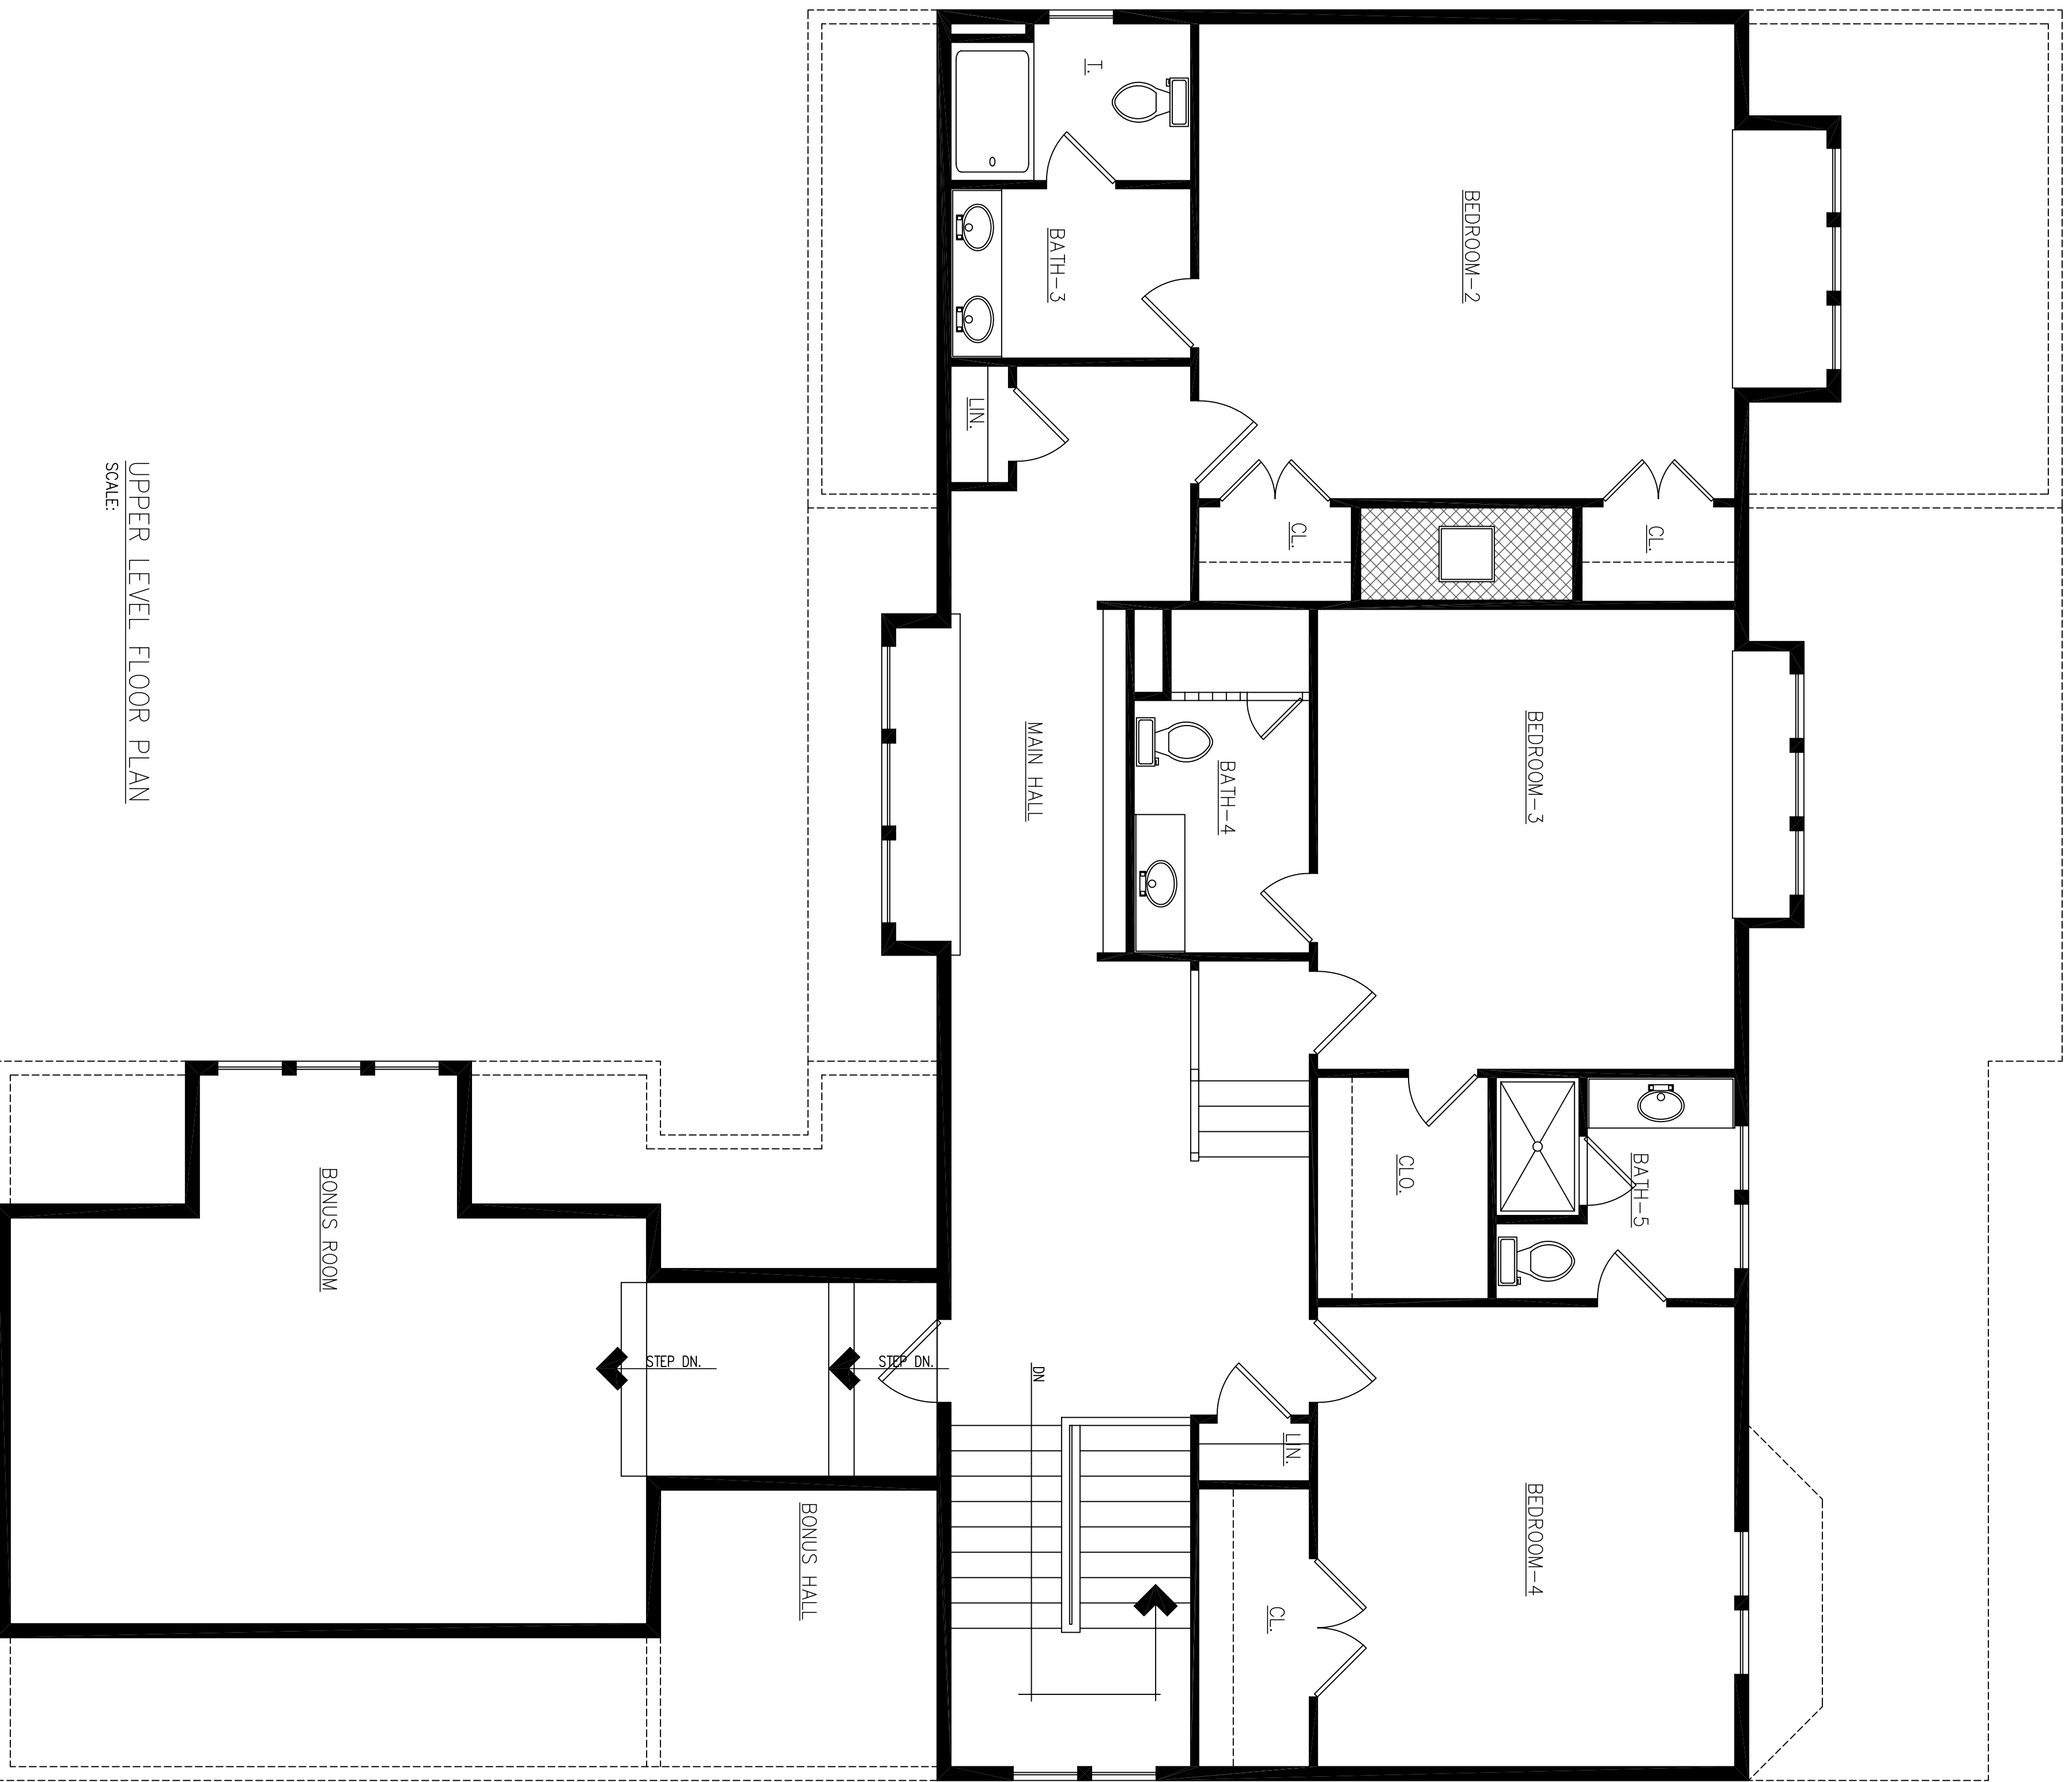

UPPER LEVEL FLOOR PLAN
SCALE: